



PRESJEK I-I

+9.00 = +246.0

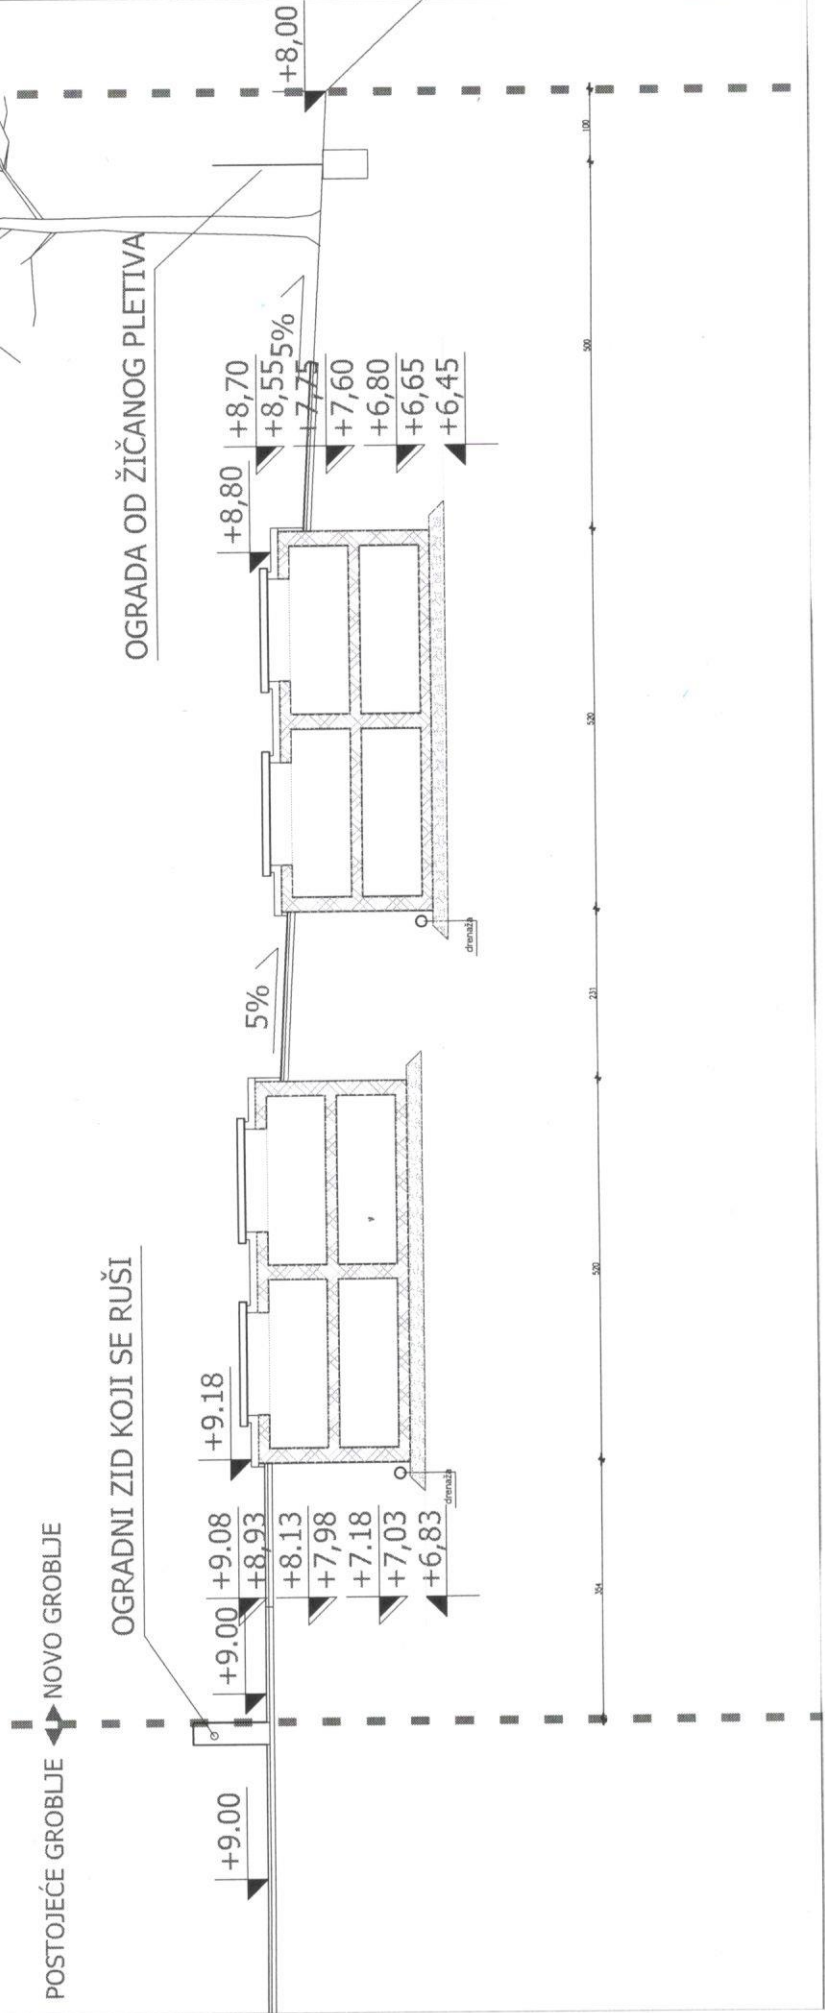

PROŠIRENJE GRADSKOG GROBLJA

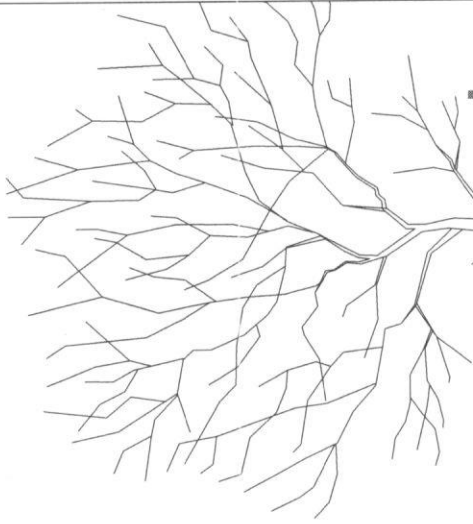


ZID KOJI SE RUŠI

OGRADA

POVRŠINA ZA IZGRADNJU GROBNICA

PODRUČJE OBUHVATA

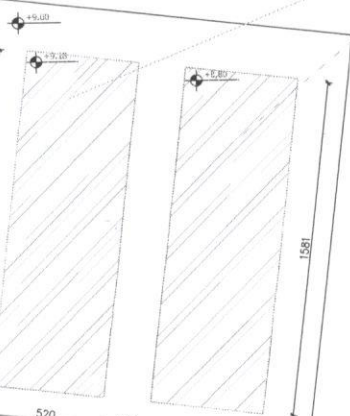

1861

1861

520

230

520

520

230

520

1861

1861

1861

1861

ZID KOJI SE RUŠI

ŠLJUNČANE STAZE

OGRADA

ULAZNA VRATA

POVRŠINA ZA IZGRADNJU GROBNICA

